


**PRELIMINARY  
- NOT FOR  
CONSTRUCTION**

DRAWN:	Author
APPROVED:	Approver
ISSUED FOR:	Issued For
DATE:	Issue Date
PROJECT NO:	180410
FIELD BOOK:	

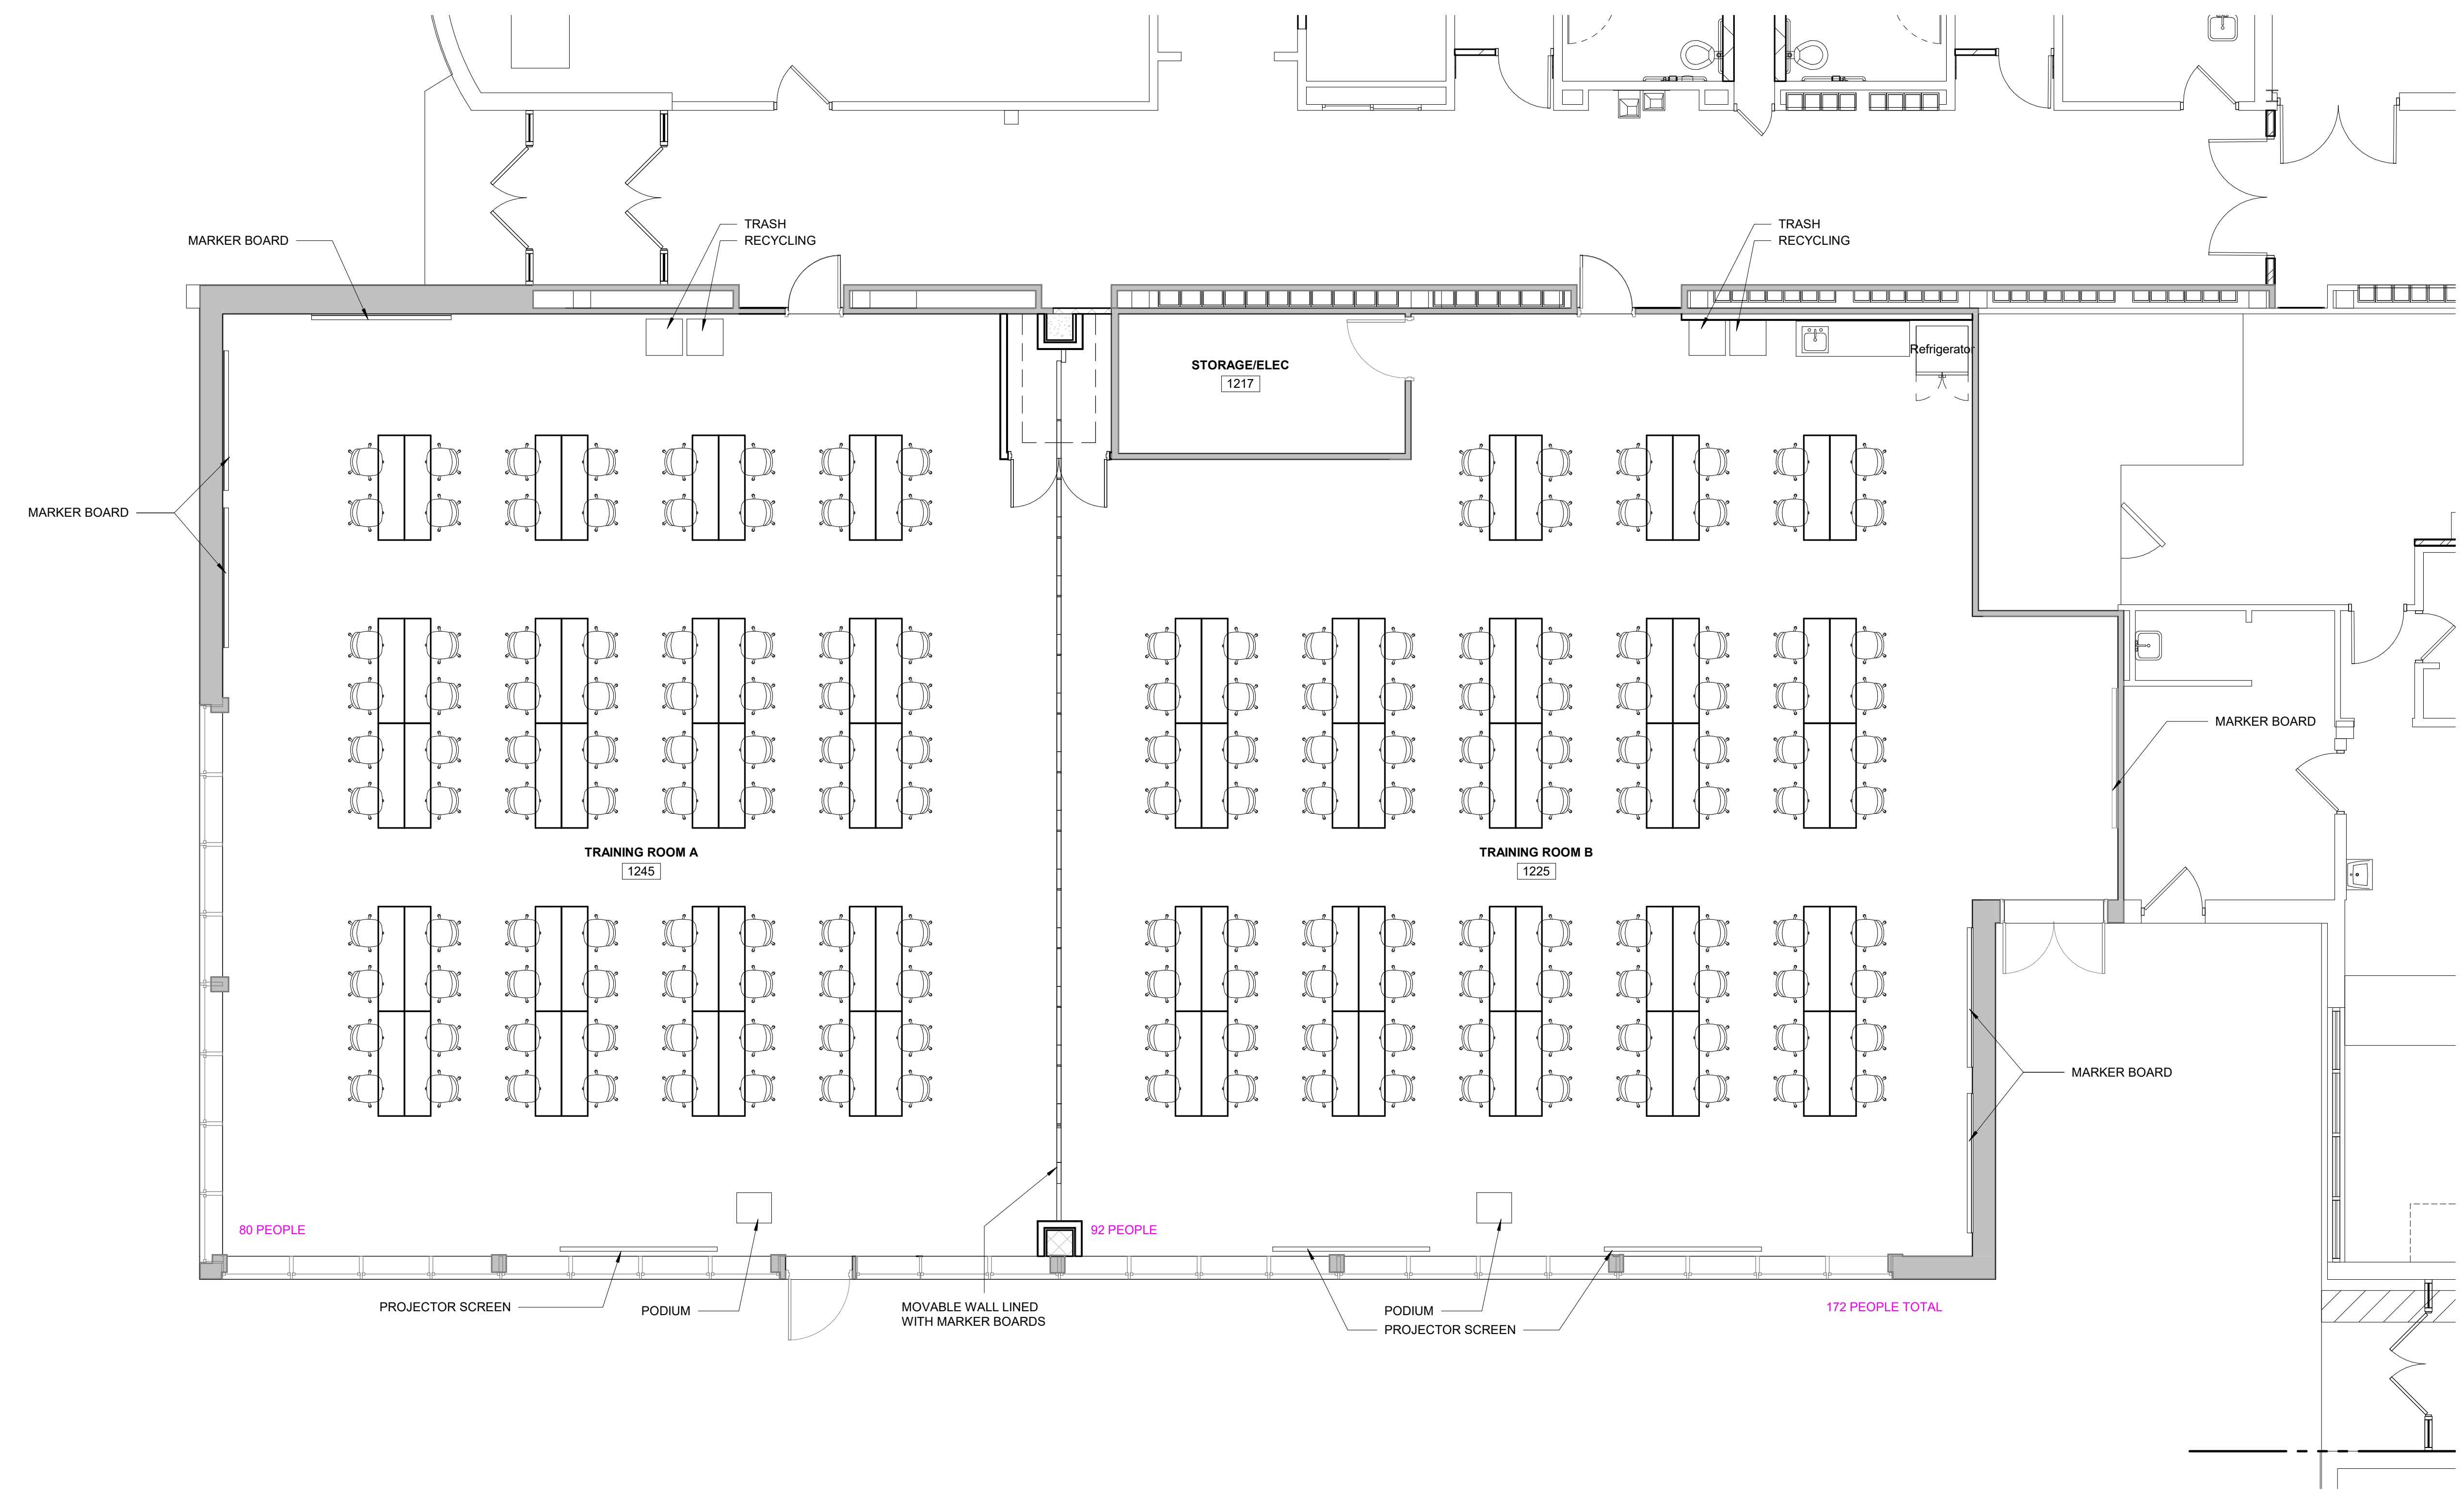

NORTH  
FIRST FLOOR - FLOOR PLAN  
3/16" = 1'-0" 0' 8"

C:\Users\jgarcia\Desktop\180410\180410-A101-01.dwg