

# ANGELO ARCHITECTURAL ASSOCIATES, LLC

12314 RIDGEVIEW DRIVE  
URBANDALE, IA 50323  
PH: (515) 250-6950  
FAX: (515) 276-9234  
mthiessena1@mchsi.com

OWNER:

**Des Moines**  
PUBLIC SCHOOLS

**DMPS**  
DES MOINES  
PUBLIC SCHOOLS  
2323 GRAND AVENUE  
DES MOINES, IOWA 50312

PROJECT LOCATION:  
PROSPECT ROAD  
1915 PROSPECT RD.  
DES MOINES, IA 50310


PROJECT:  
PROSPECT ROAD  
SUPPORT FACILITY -  
INTERIOR  
RENOVATIONS

1st FLOOR - PRINT  
SHOP  
RENOVATION  
PLAN

REV. 5-30-19  
REV. 4-30-19  
REV. 3-2-19  
JOB NO. 1817  
REV. 2-15-2019

# A1.3

SCHEMATIC DRAWING

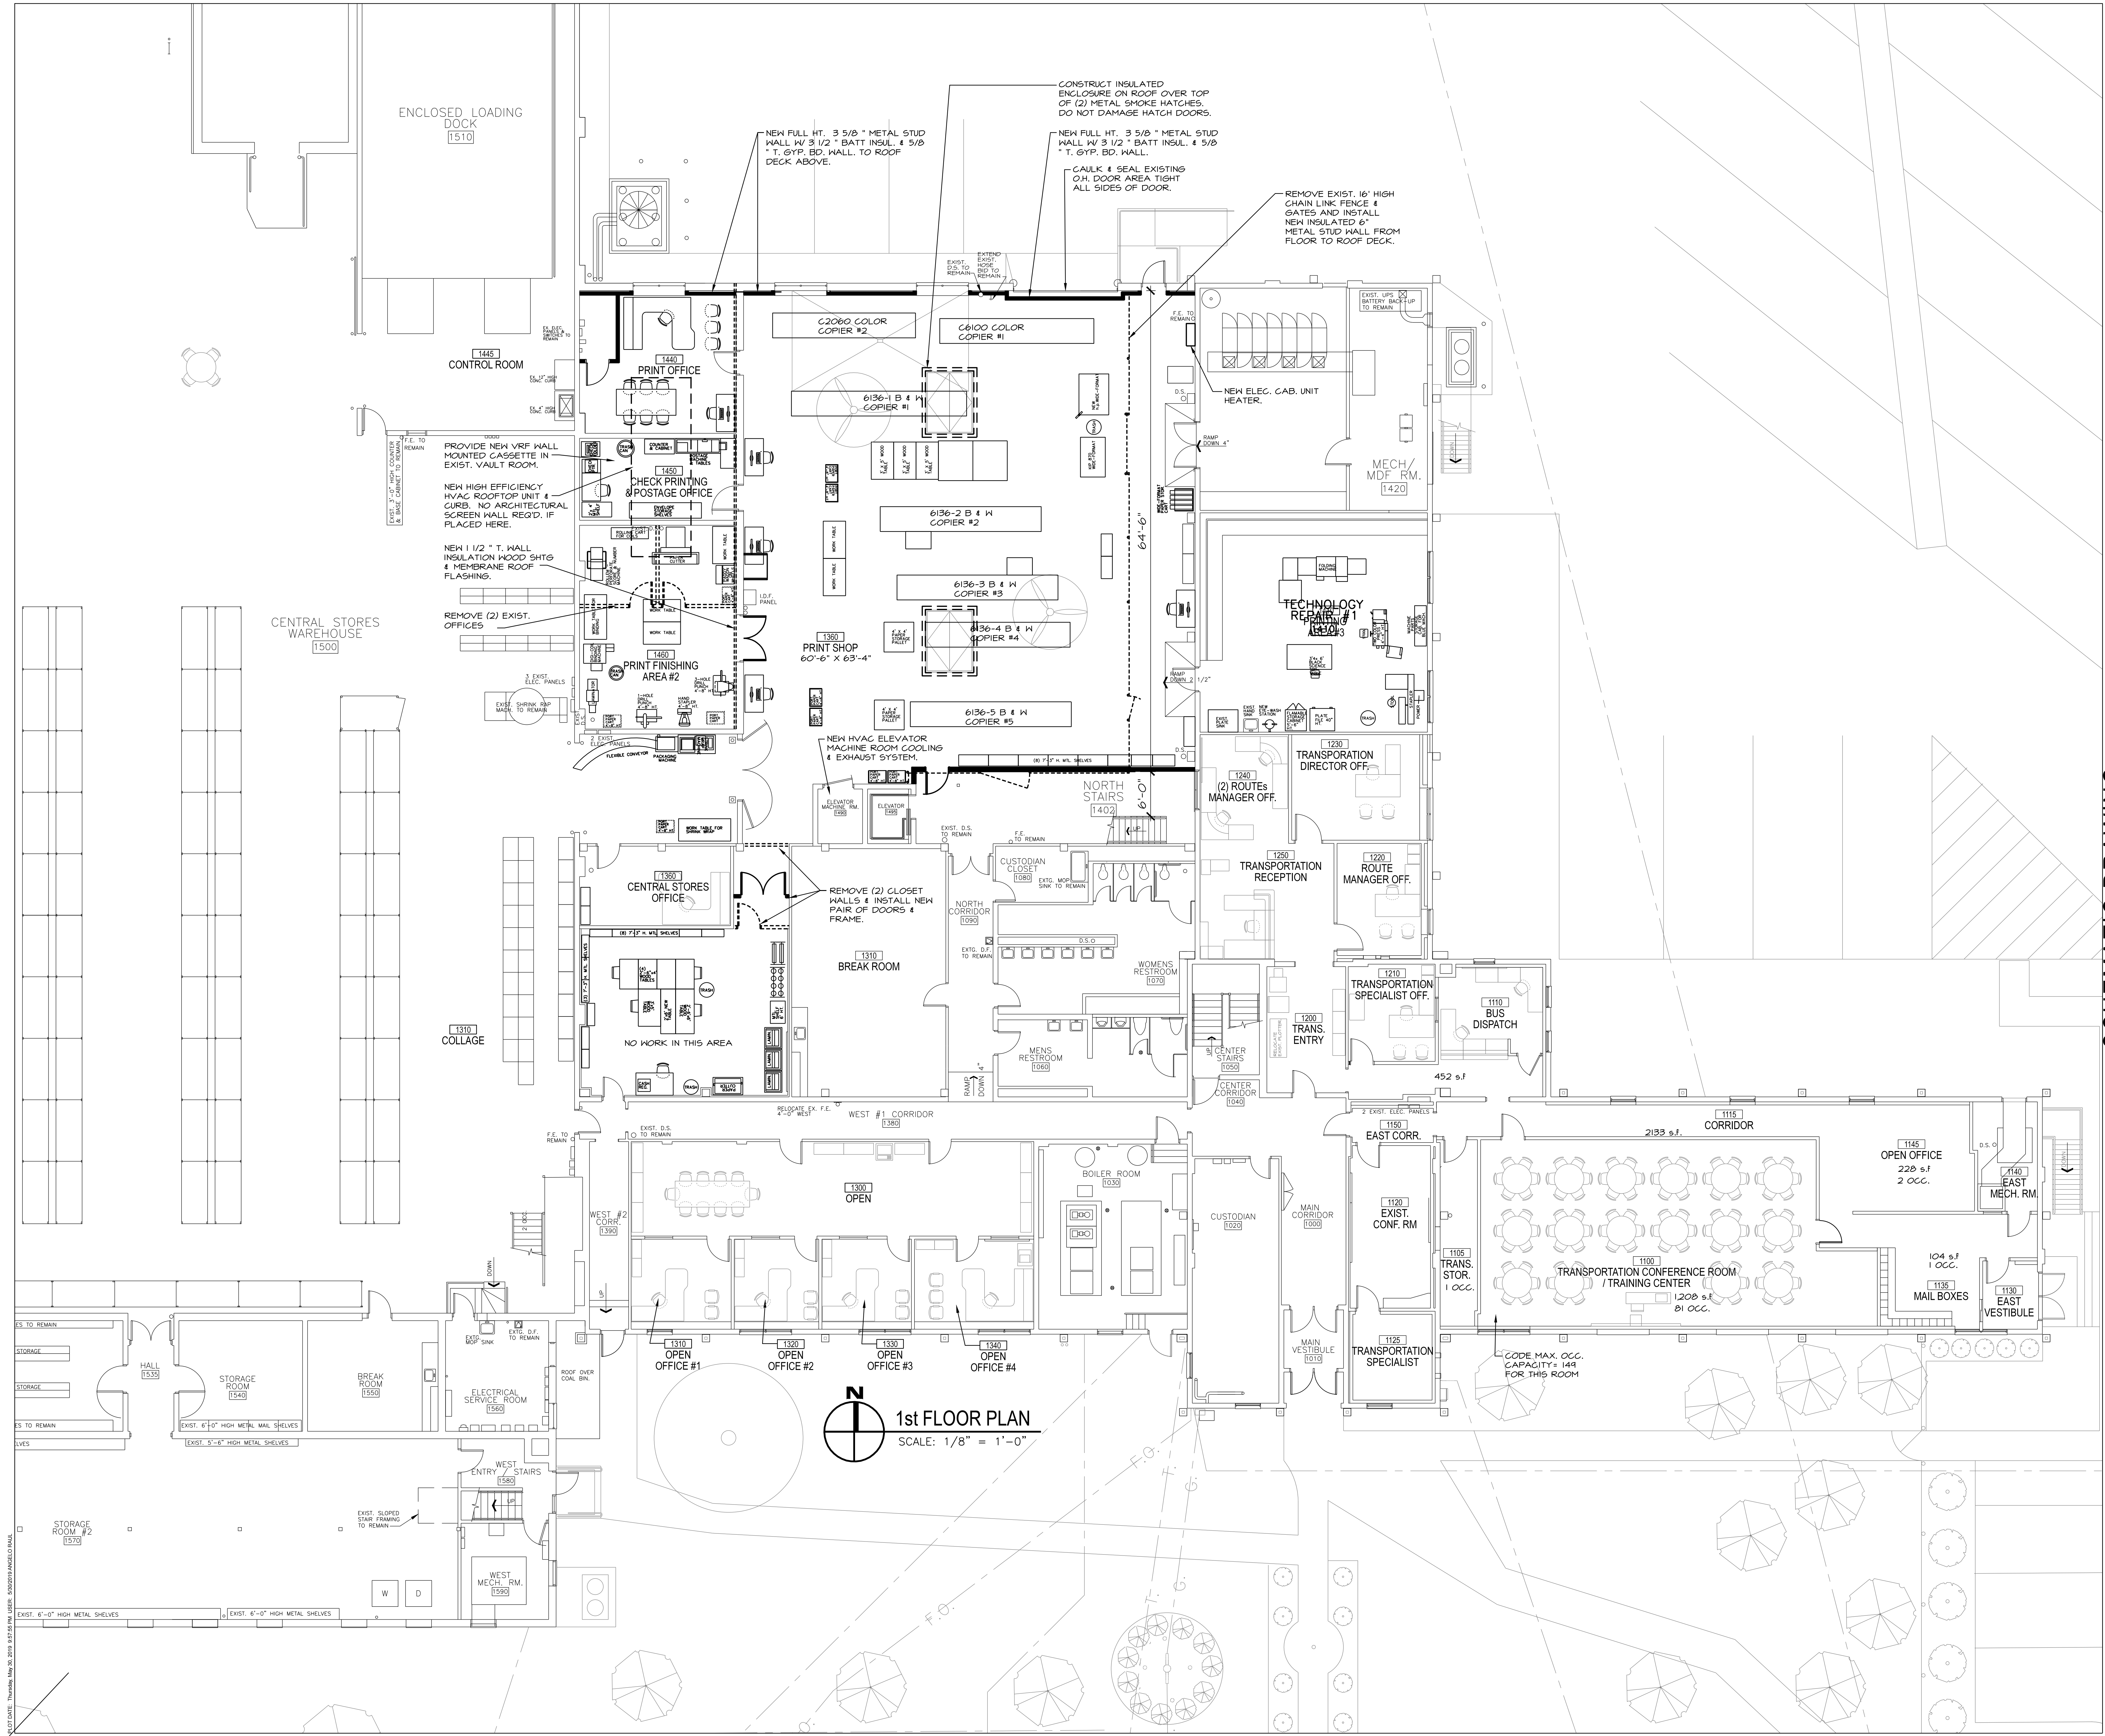

**1st FLOOR PLAN**  
SCALE: 1/8" = 1'-0"

DATE: THURSDAY, MAY 20, 2019 9:57:24 AM USER: D:\2019\1817\ANGELLO.DWG