



NOT FOR CONSTRUCTION

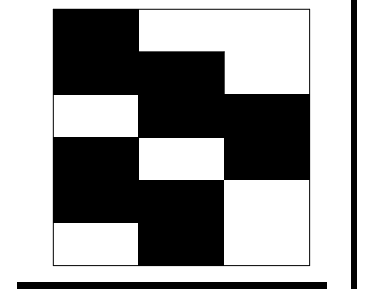


PROJECT ISSUE DATE	02/12/20	
PROJECT NUMBER	20142	
REVISIONS:	02/20/20	
REV.	DATE	DESCRIPTION

Schematic Design


OVERALL FLOOR PLAN - WILLARD ELEMENTARY

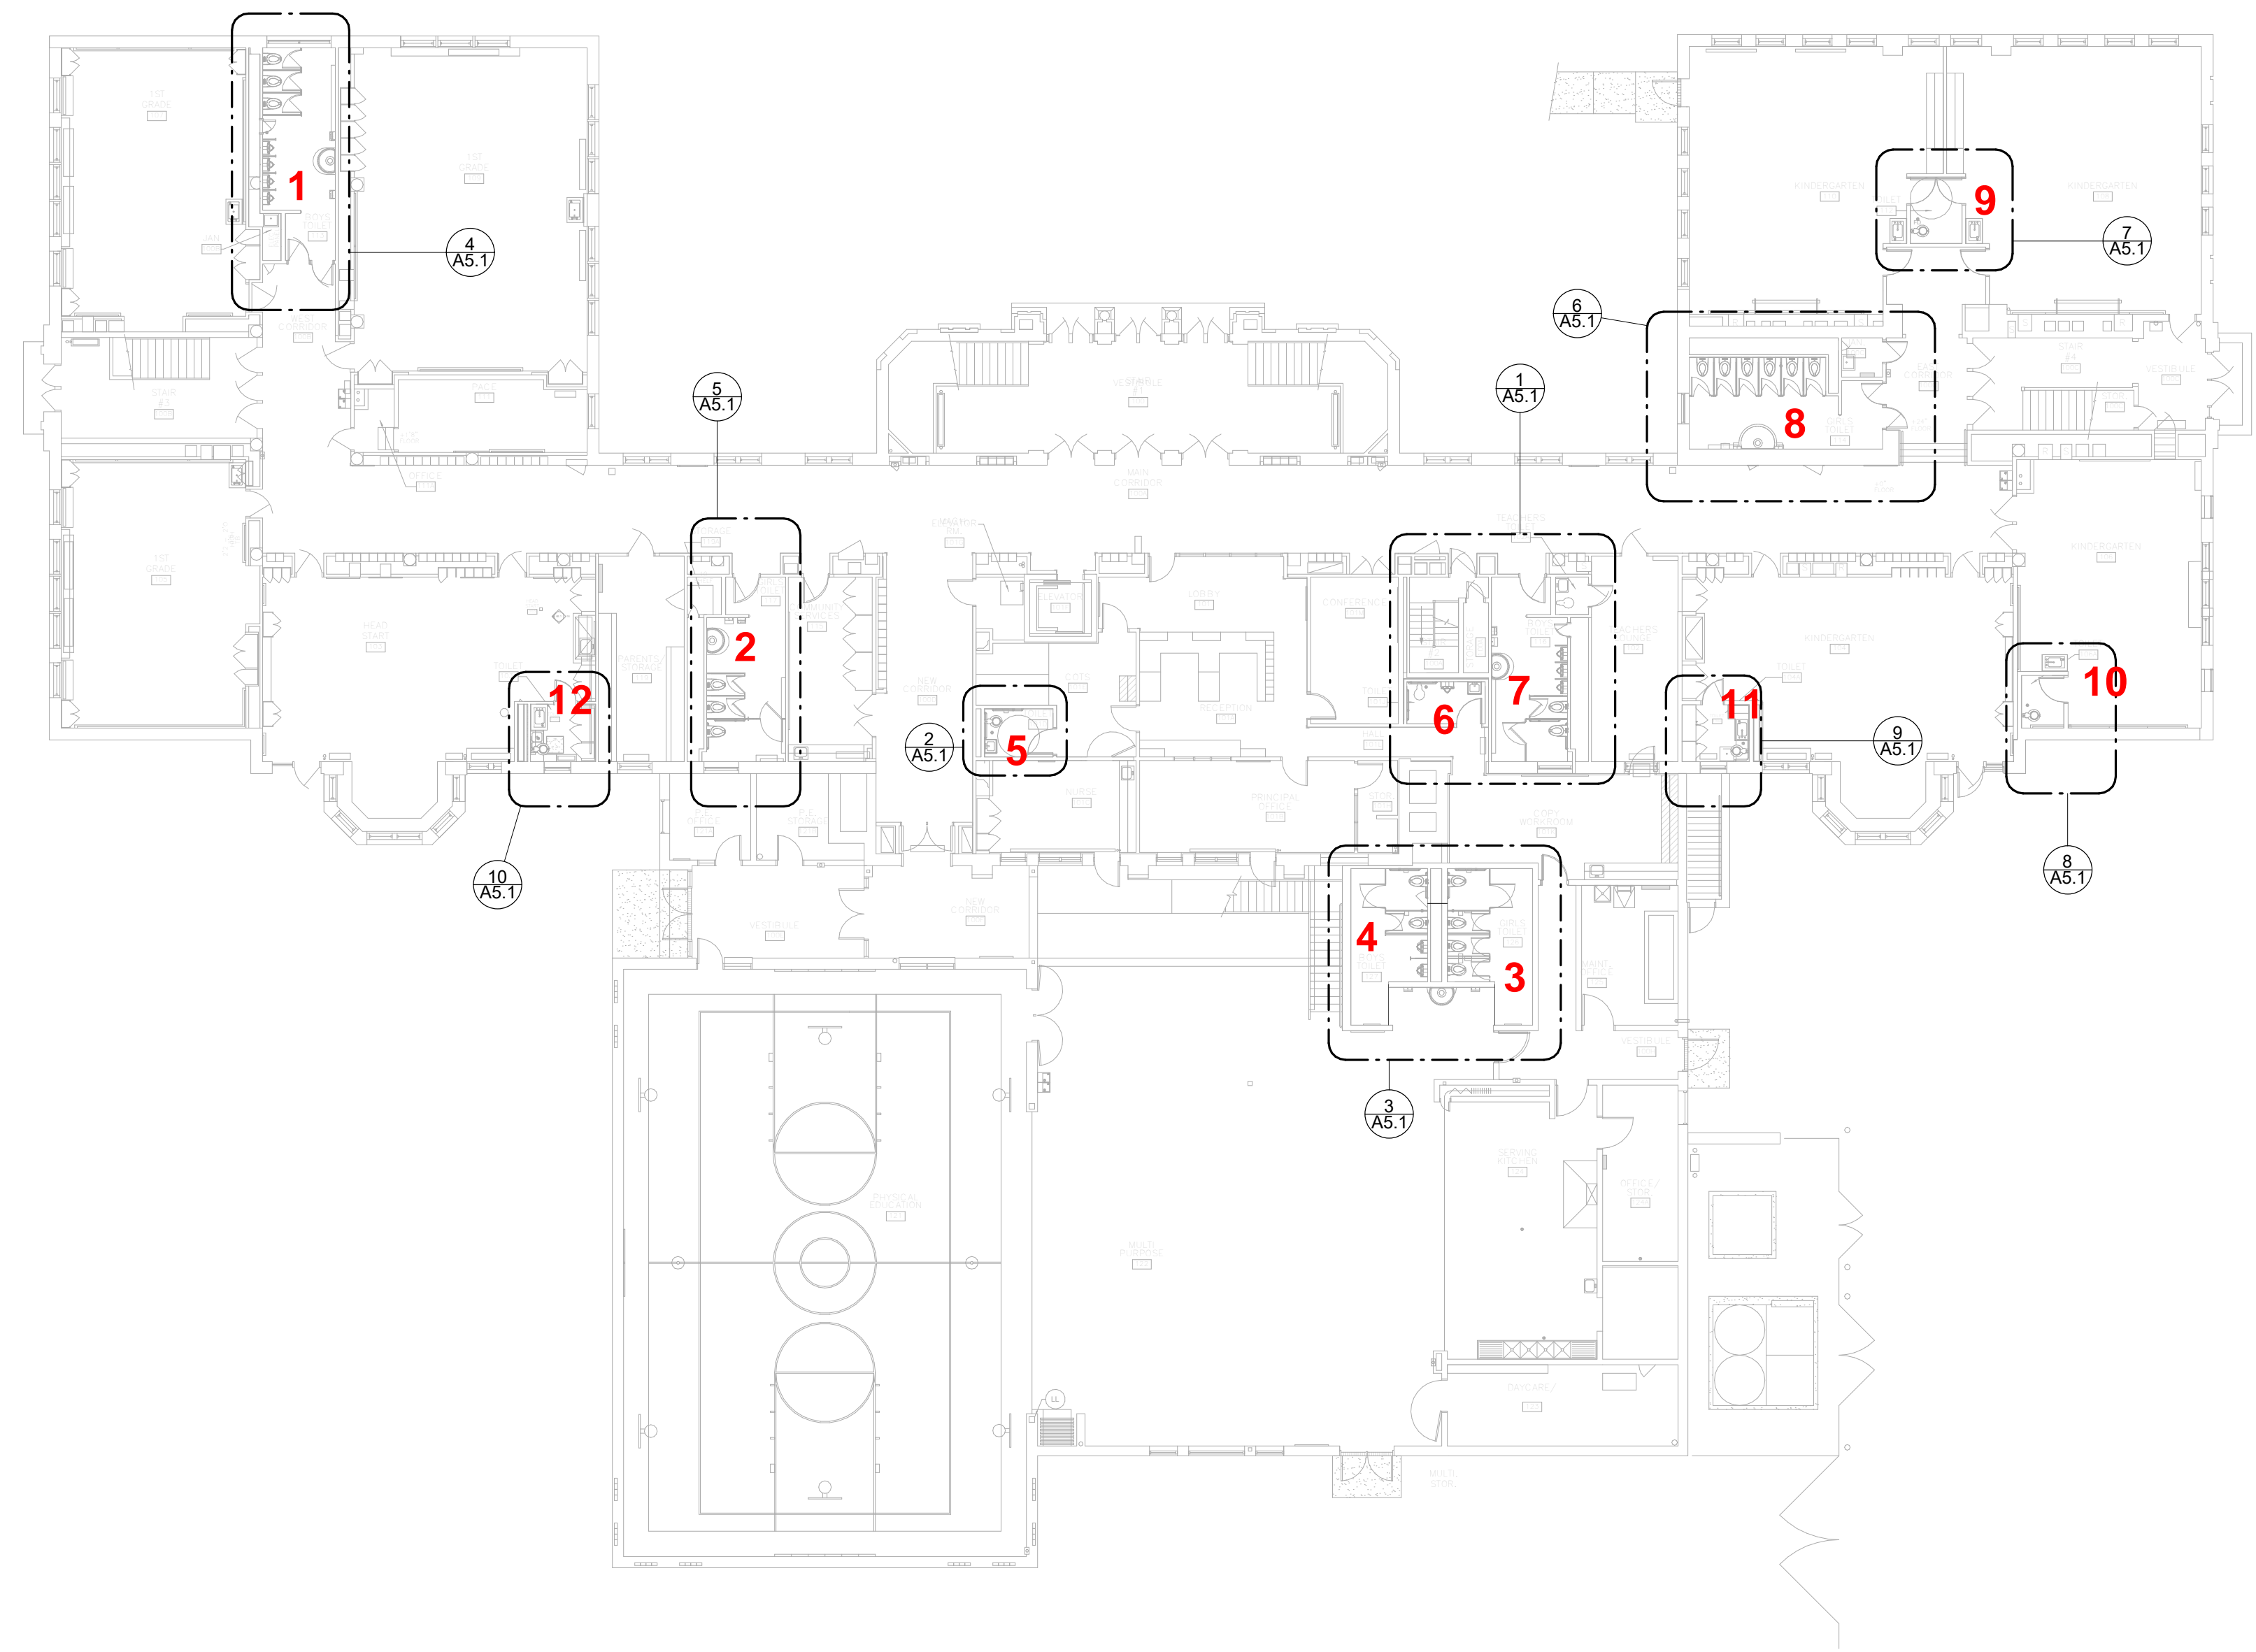

1 WILLARD ELEMENTARY - FIRST LEVEL
 SCALE: 1/16" = 1'-0"

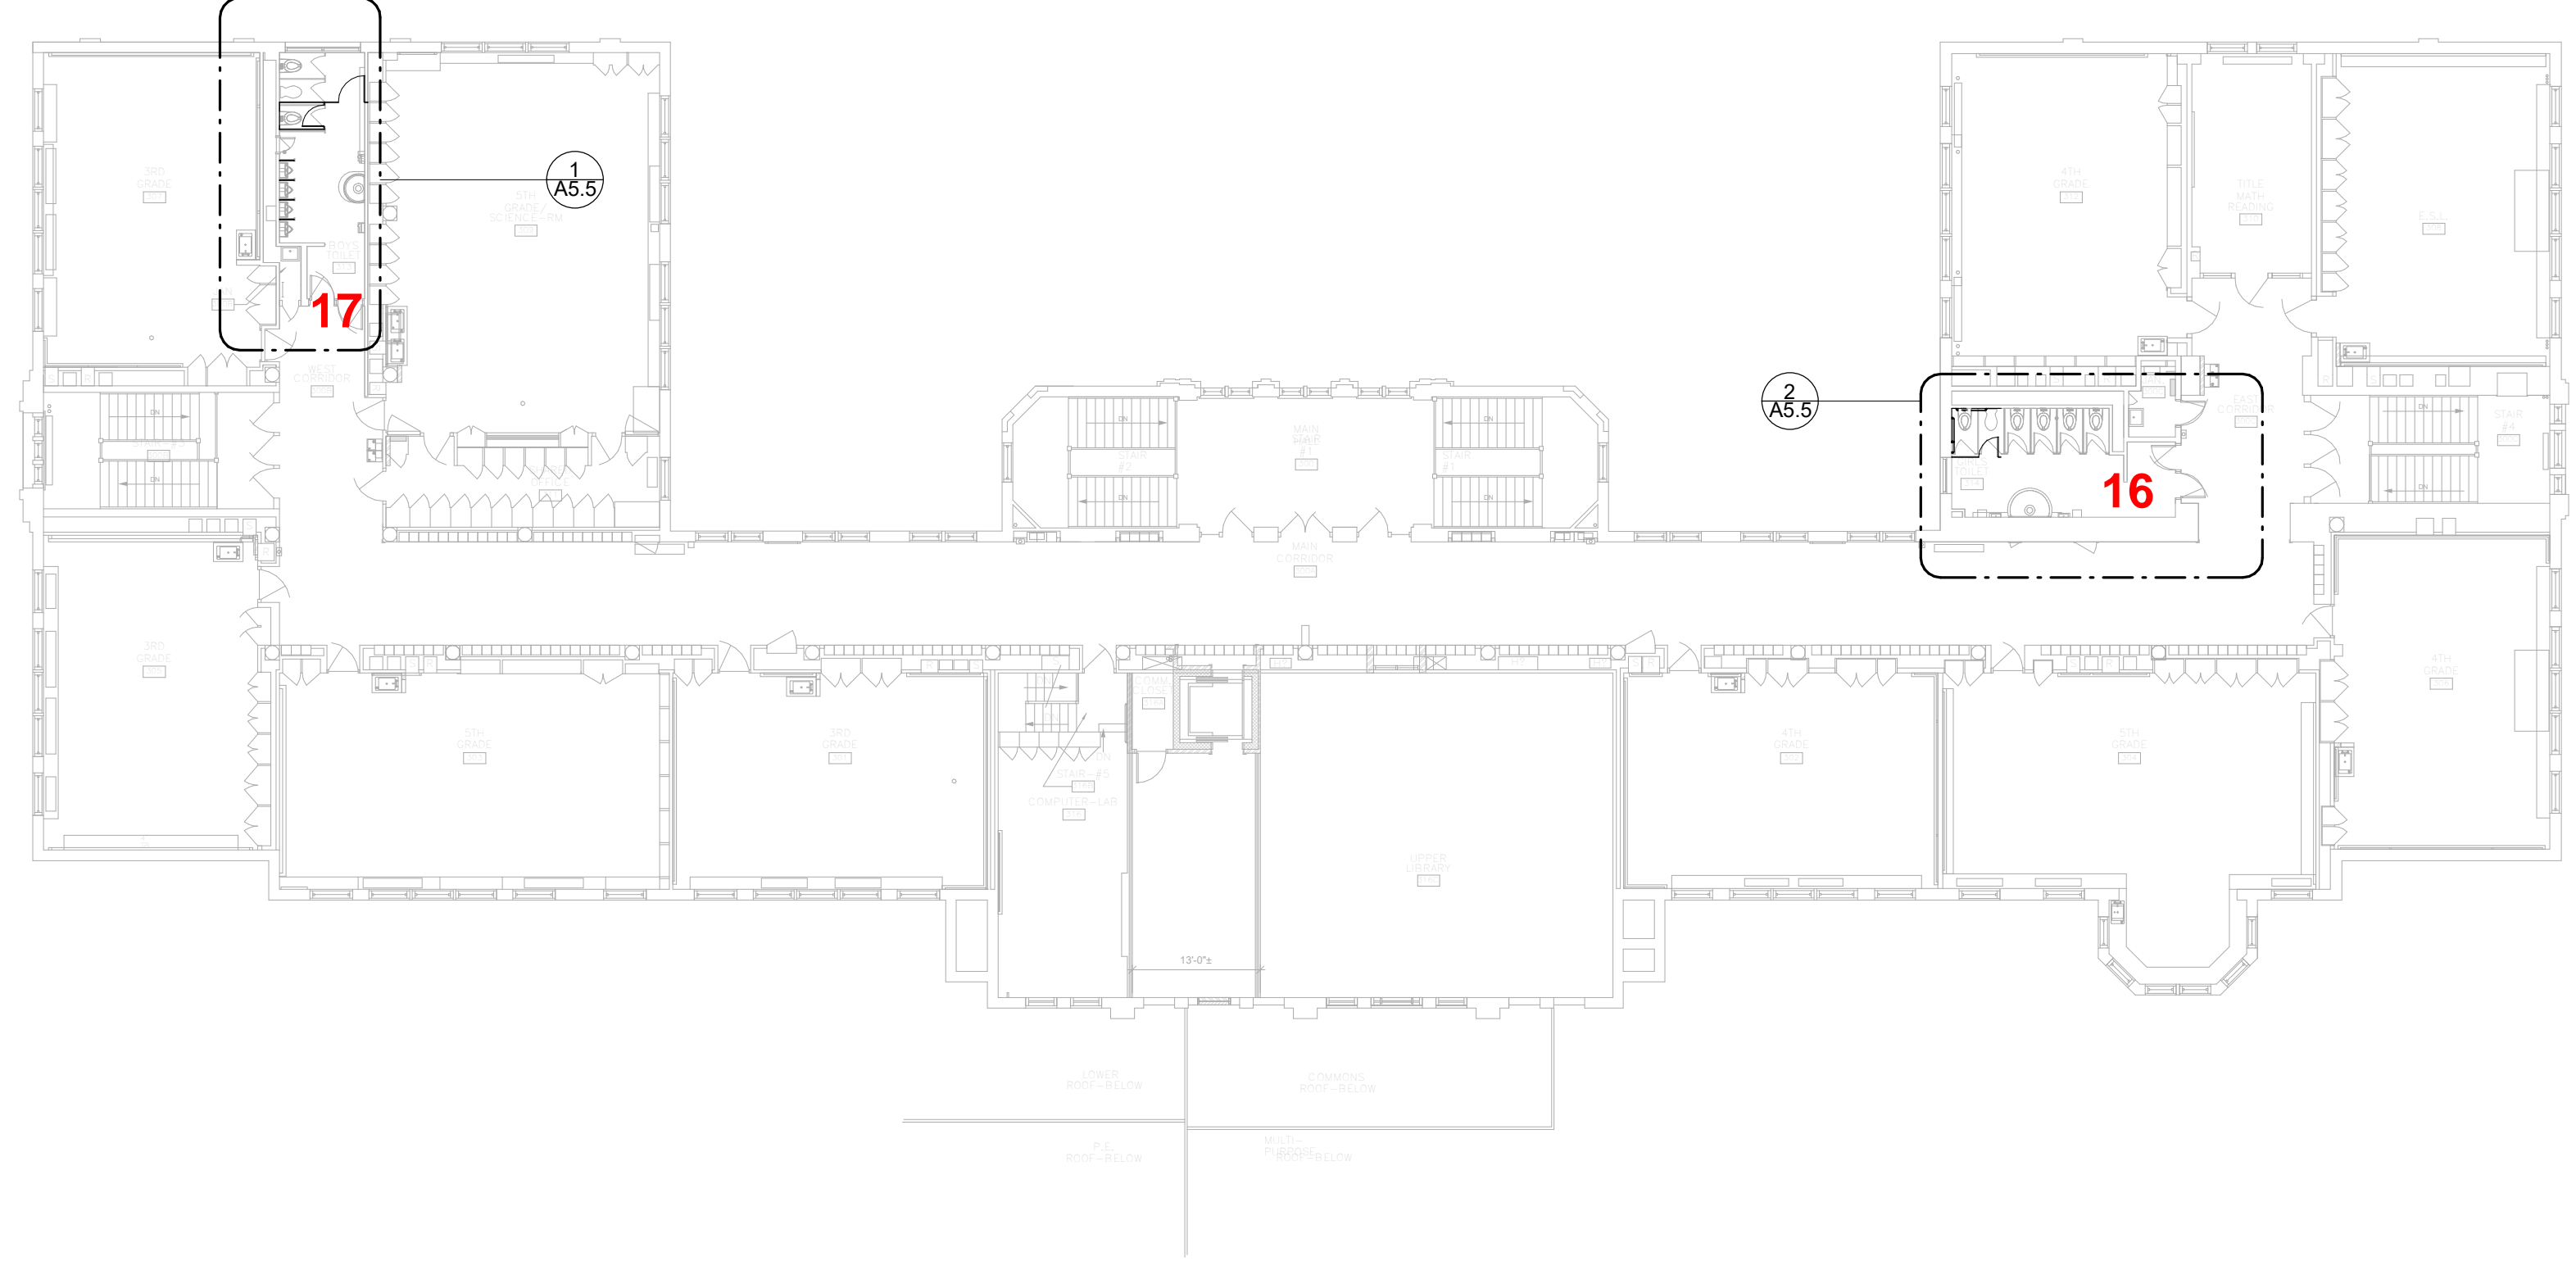

3 WILLARD ELEMENTARY - THIRD LEVEL
 SCALE: 1/16" = 1'-0"

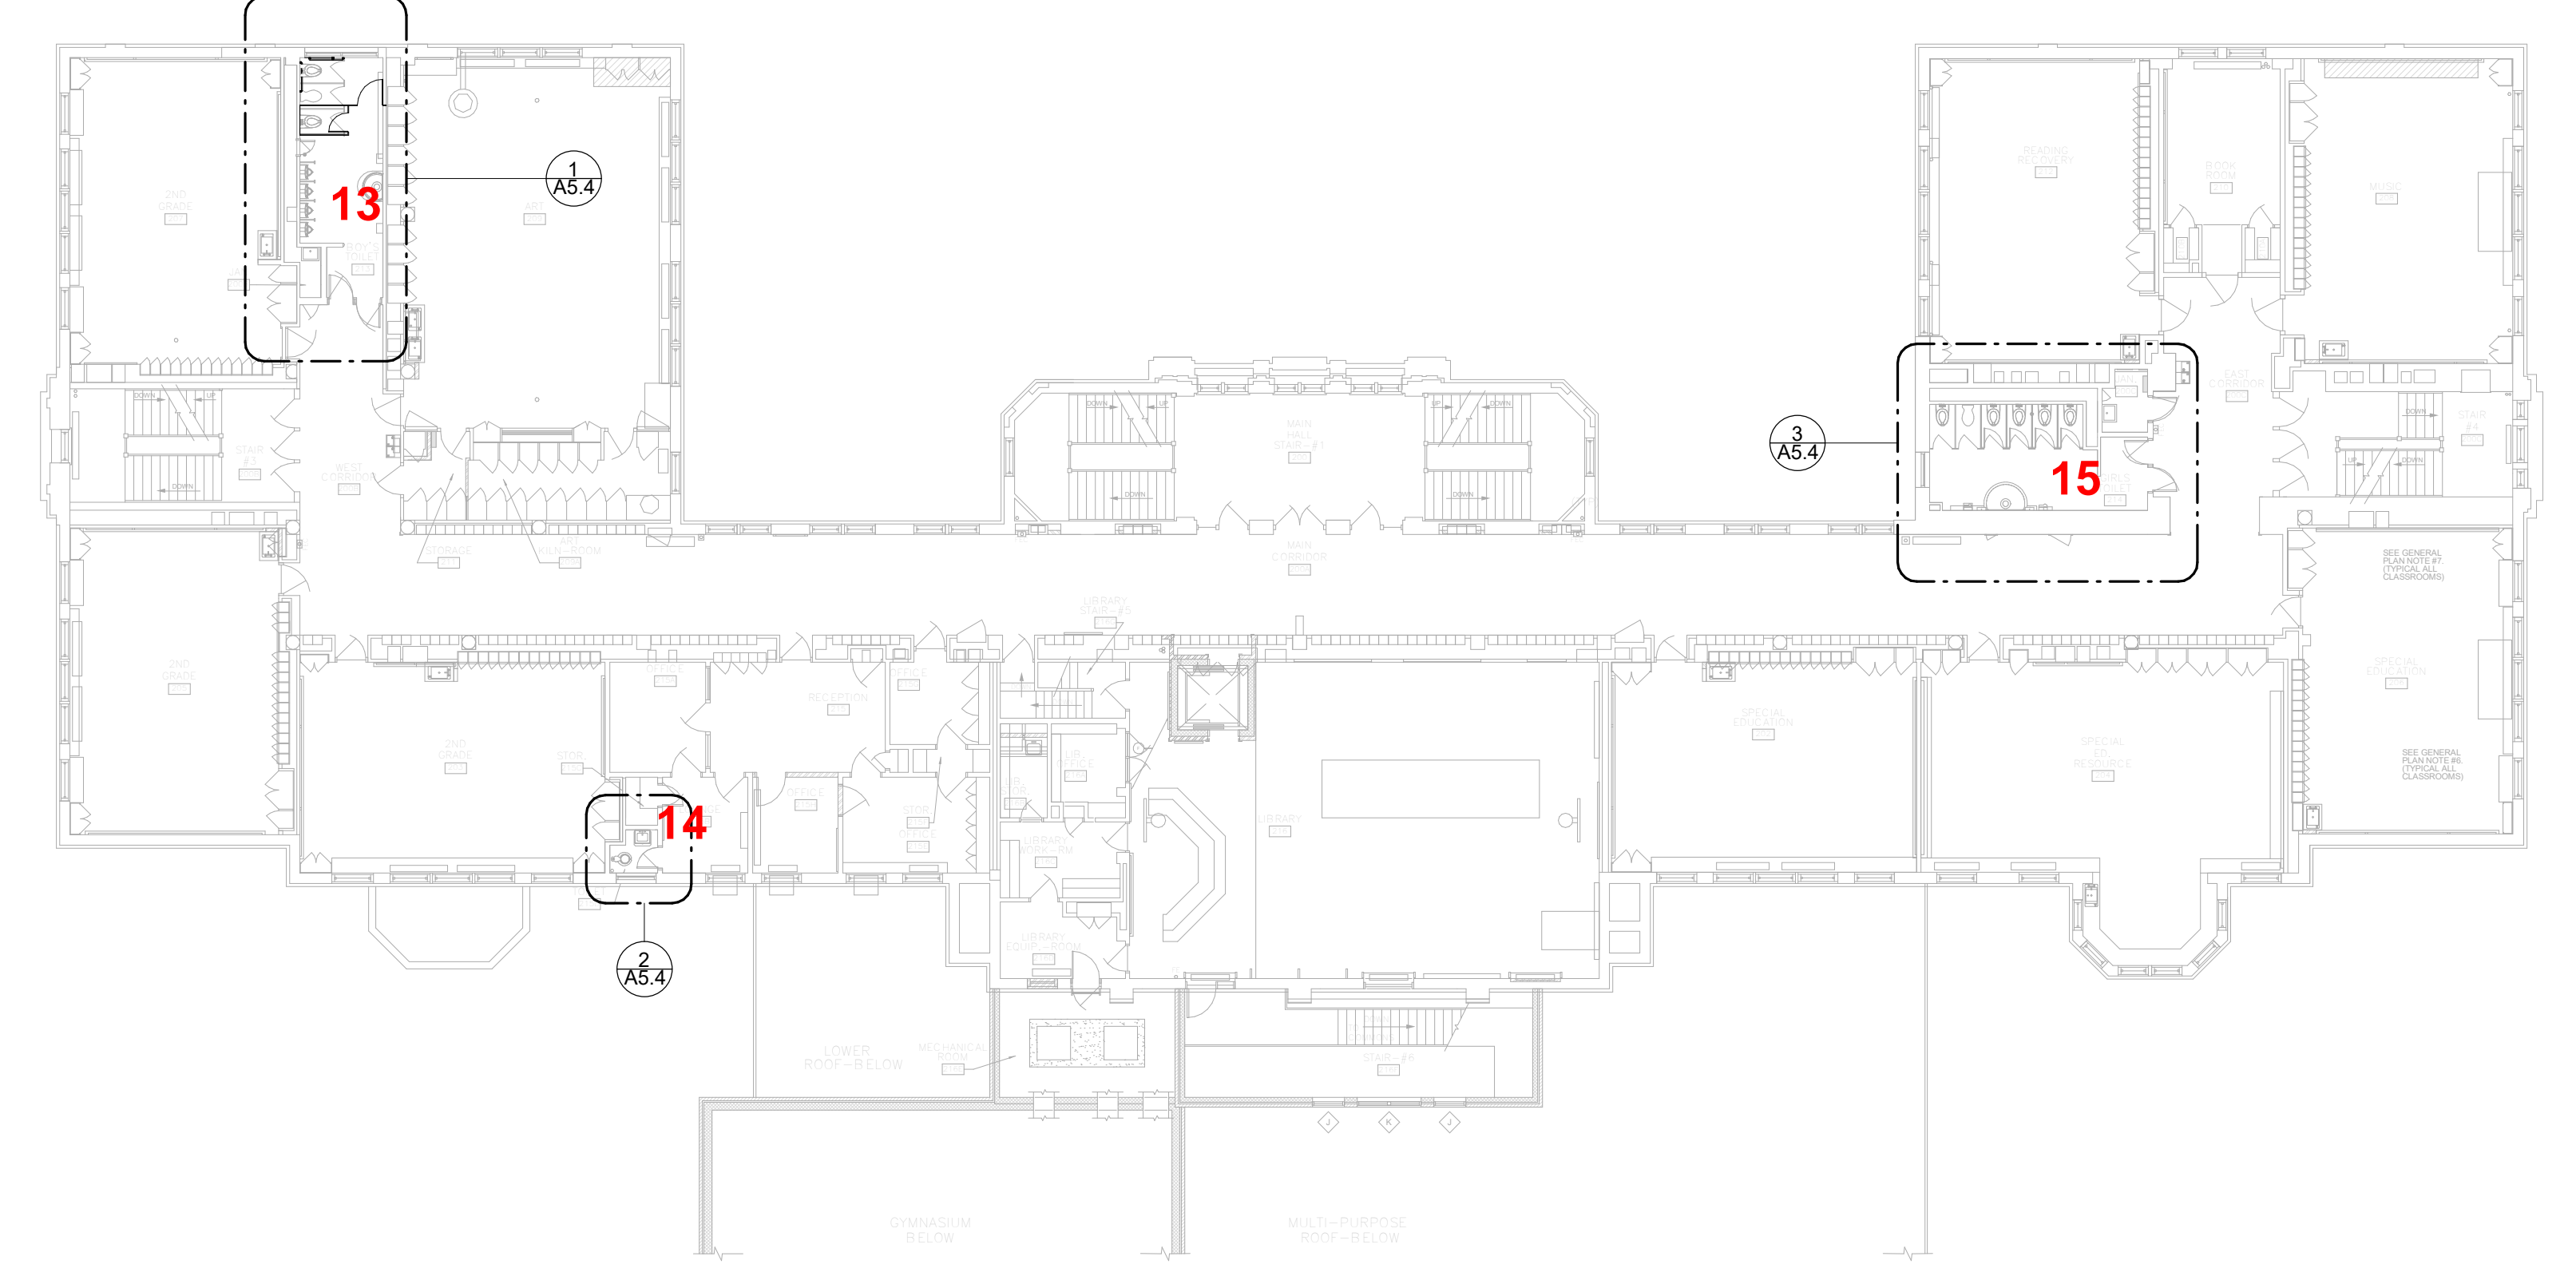

2 WILLARD ELEMENTARY - SECOND LEVEL
 SCALE: 1/16" = 1'-0"