

# Final plans for new Merrill Middle School Addition


Board Meeting

November 19, 2013



Think. Learn. **Grow.**

[www.dmschools.org](http://www.dmschools.org)

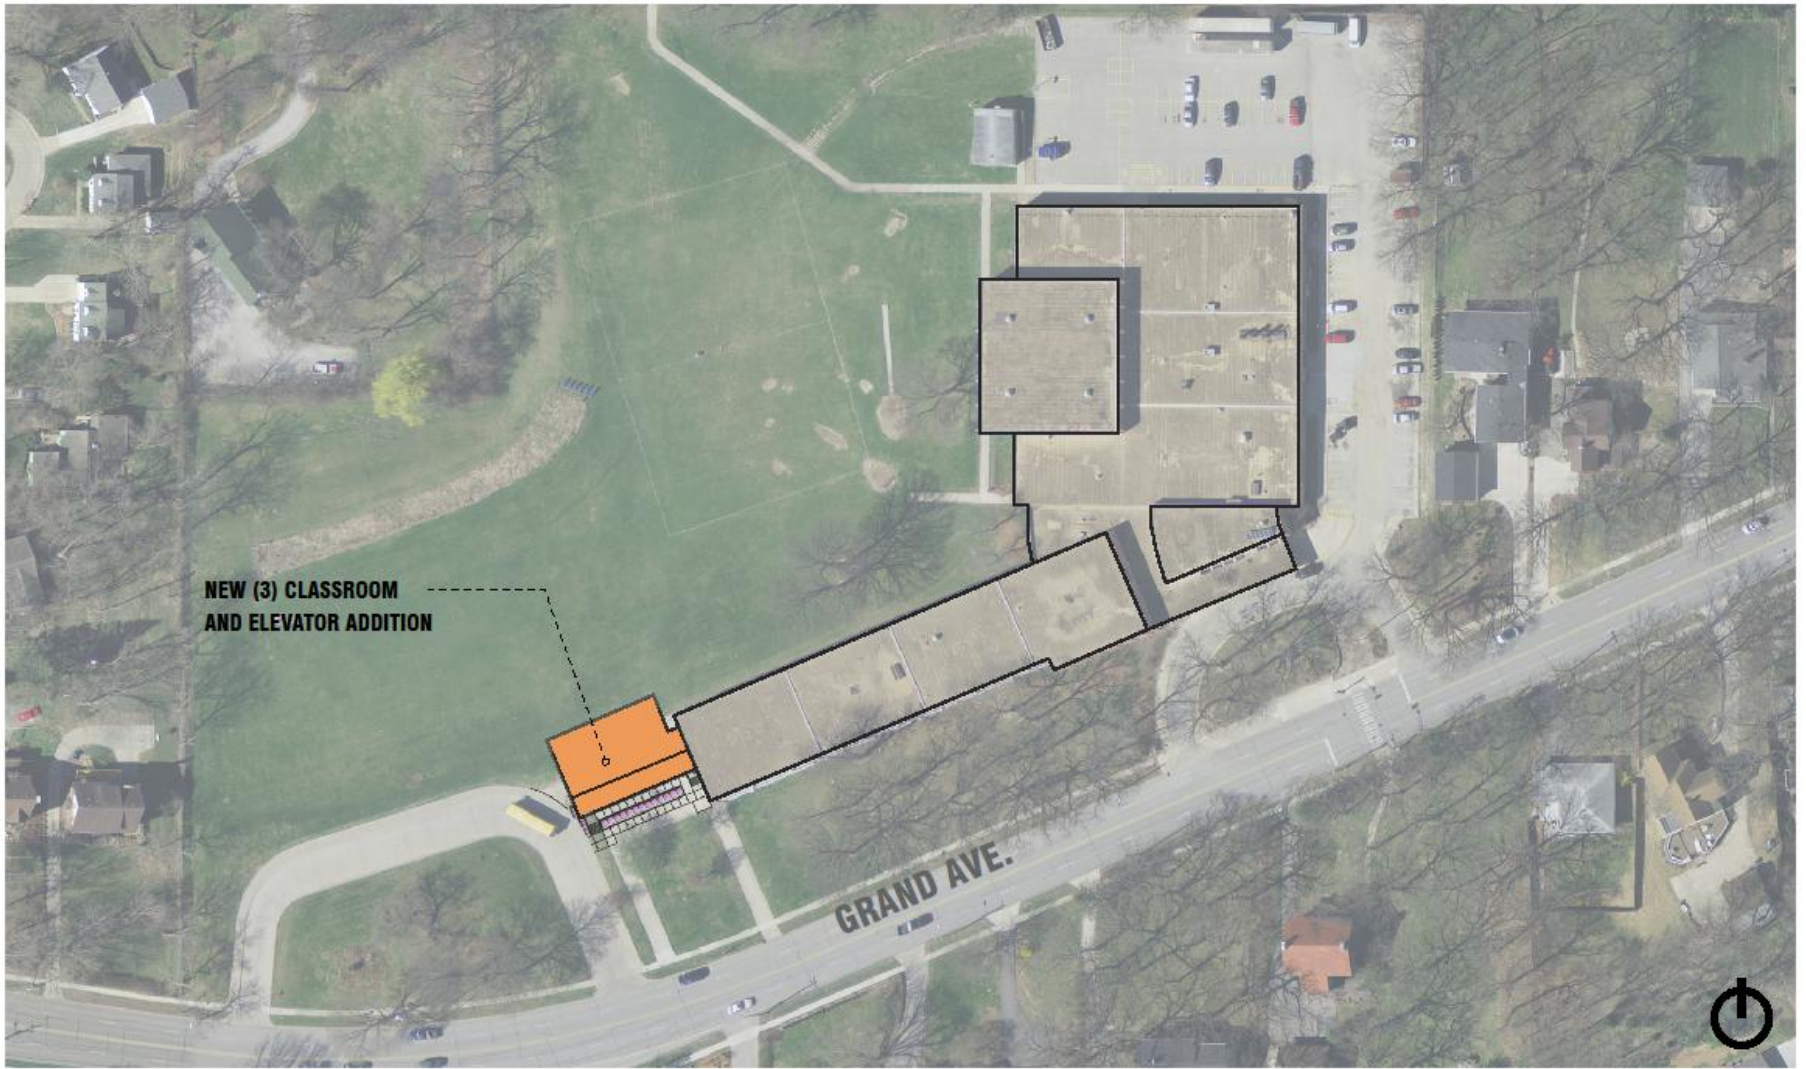


**NEW (3) CLASSROOM  
AND ELEVATOR ADDITION**

**GRAND AVE.**



# MERRILL MIDDLE SCHOOL ADDITION



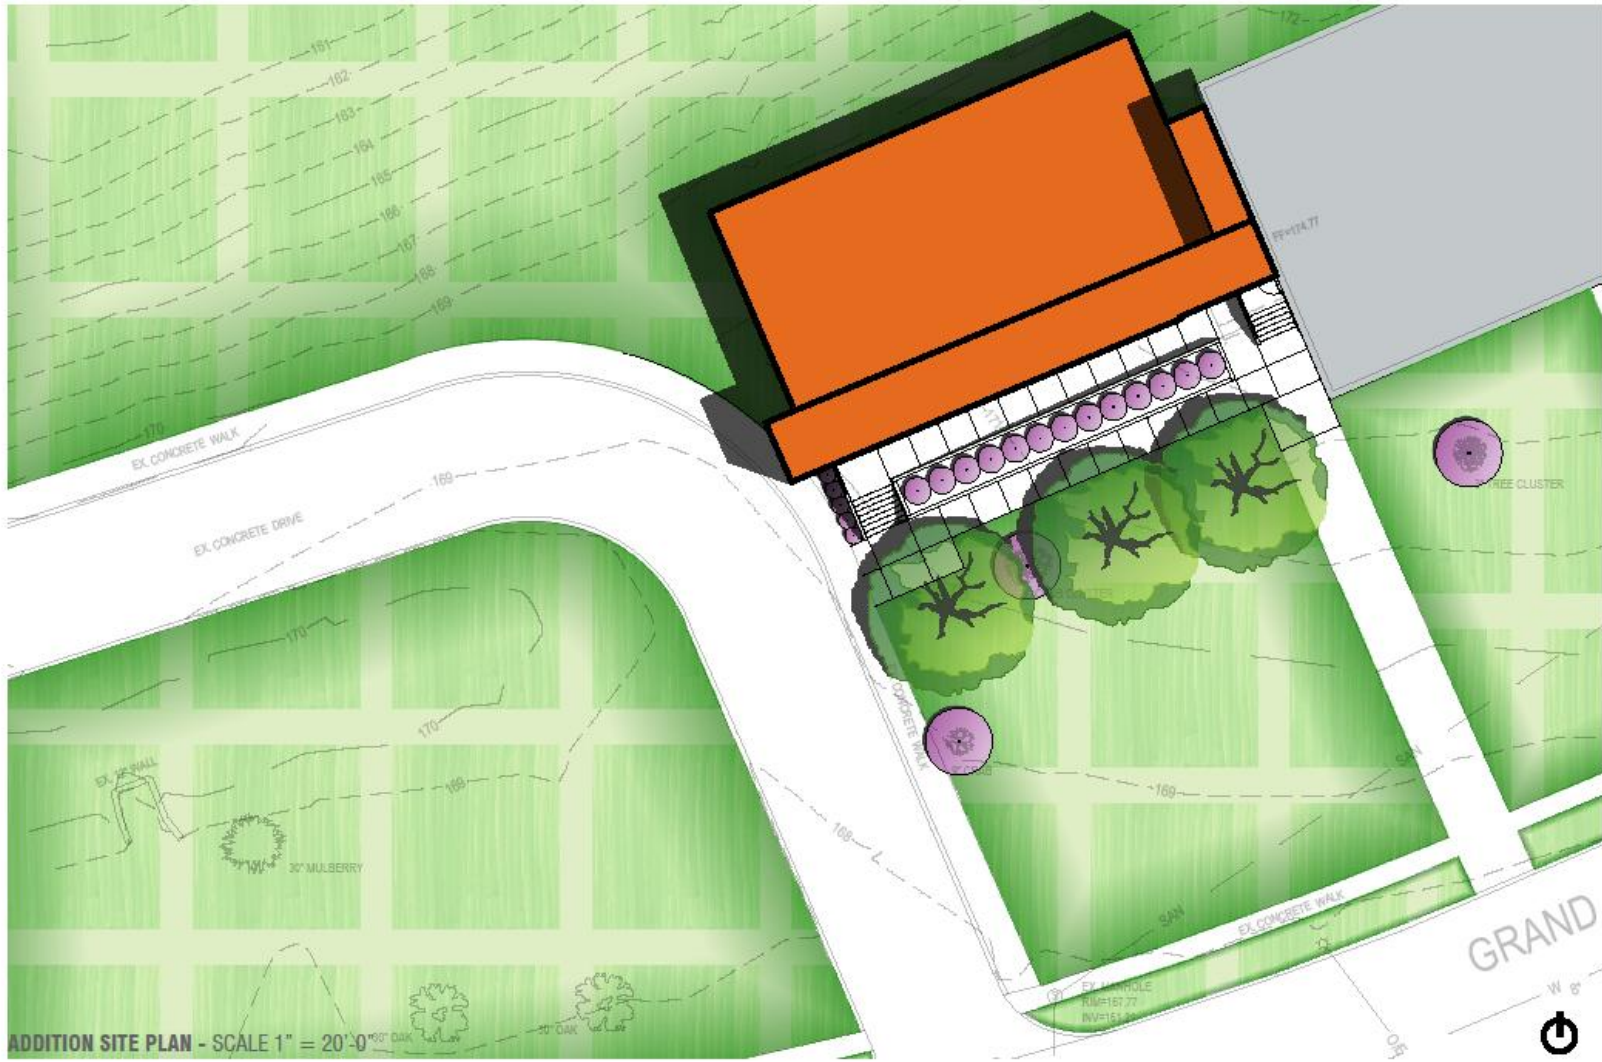

ADDITION SITE PLAN - SCALE 1" = 20'-0"



# MERRILL MIDDLE SCHOOL ADDITION








FIRST FLOOR PLAN - SCALE 1" = 40'-0"



# MERRILL MIDDLE SCHOOL ADDITION



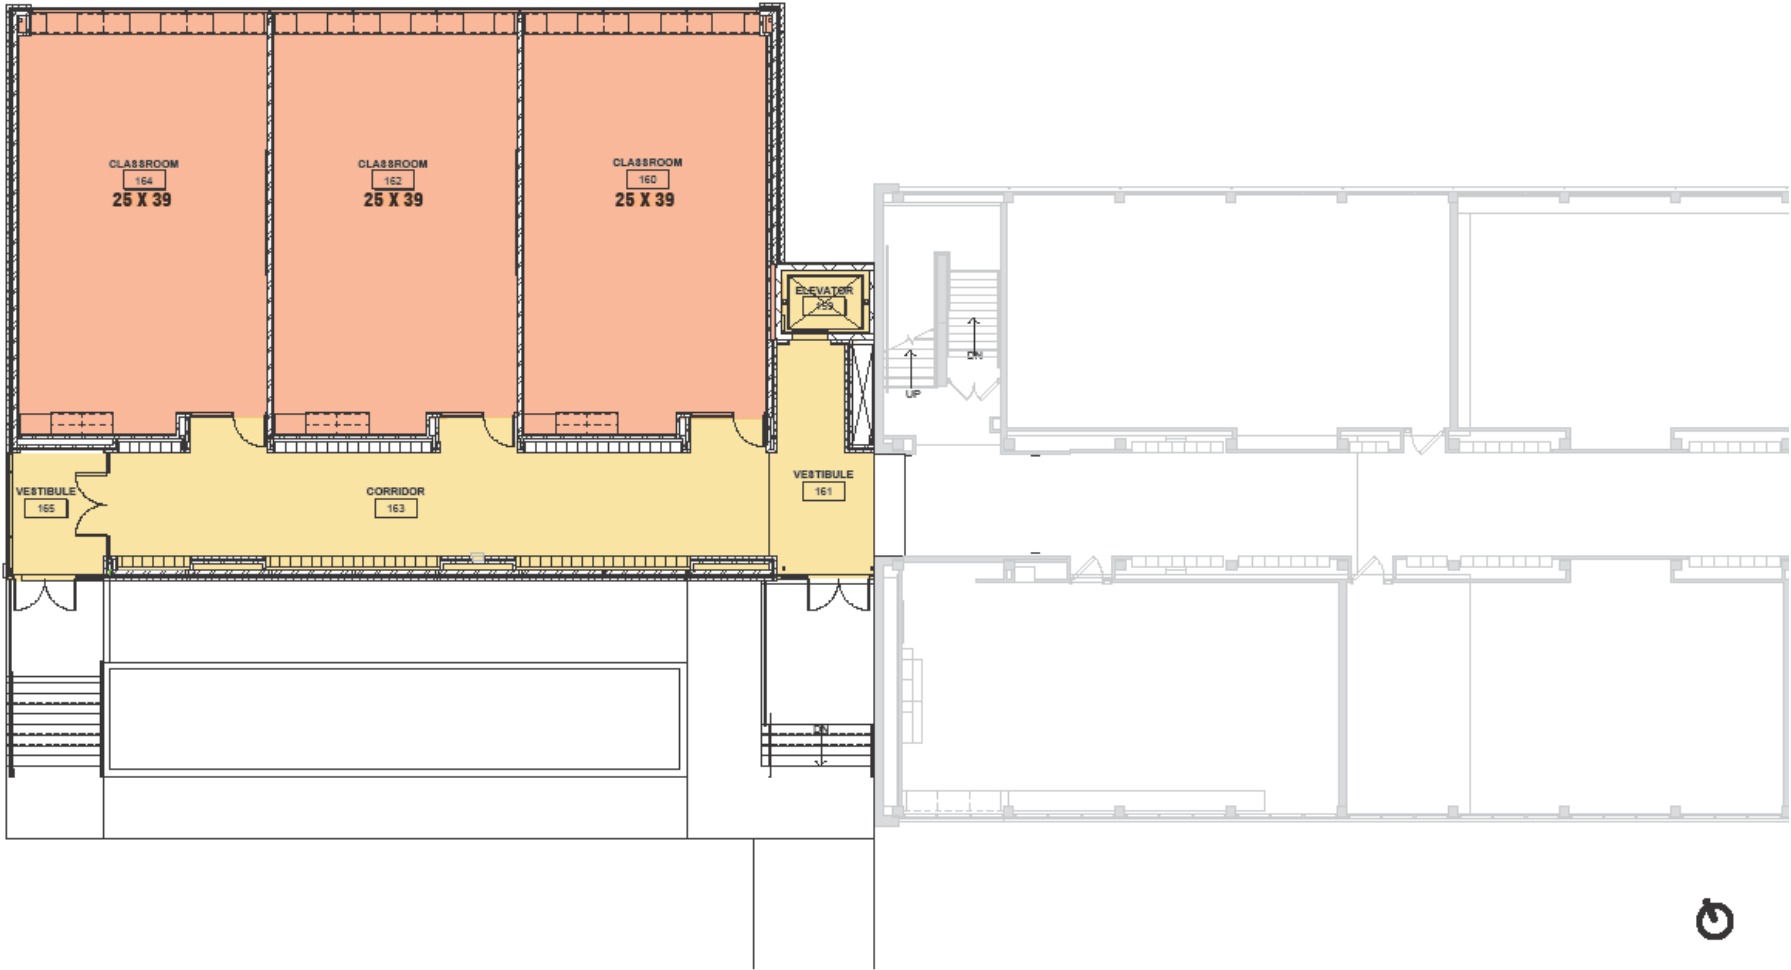

FIRST FLOOR ADDITION PLAN - SCALE 3/32" = 1'-0"



# MERRILL MIDDLE SCHOOL ADDITION





# MERRILL MIDDLE SCHOOL ADDITION



# Timeline

- November 19, 2013– Board review and approval of final plans
- January 7, 2014 – Award of bid
- March 2014 – Construction start
- August 14, 2014 – Substantial completion

# Project budget

\$1,696,250





# QUESTIONS AND COMMENTS



Think. Learn. **Grow.**

[www.dmschools.org](http://www.dmschools.org)