



WINDSOR SHEET INDEX

- A3.51 FLOOR PLANS
- A3.52 ENLARGED PLAN 103 & 104
- A3.53 ENLARGED PLANS 112 BOYS
- A3.54 ENLARGED PLANS 113 GIRLS
- A3.55 ENLARGED PLAN 217 GIRLS
- A3.56 ENLARGED PLAN 218 BOYS
- A3.57 ENLARGED PLANS 227 & 231 TOILET
- A3.58 ENLARGED PLAN 235 & 236
- A3.59 ENLARGE PLAN 237 & 238

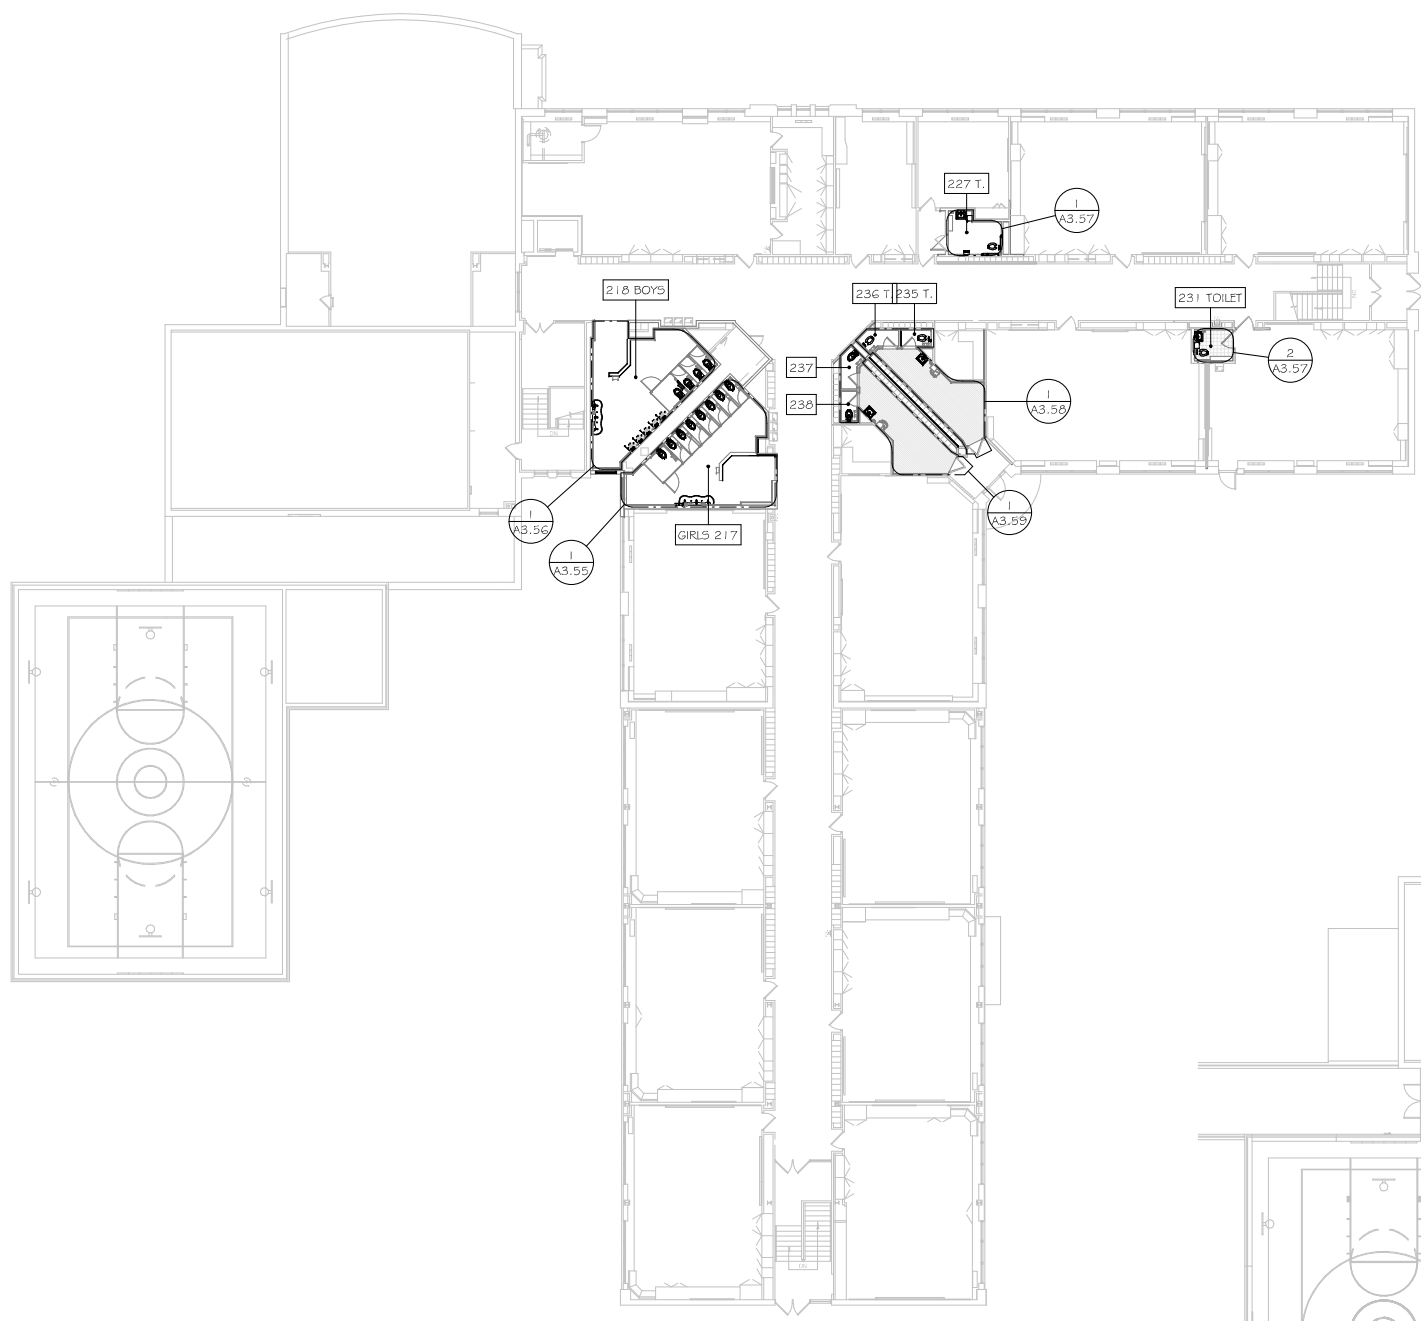

**2** 2nd FLR PLAN  
1/16" = 1'-0" N↑

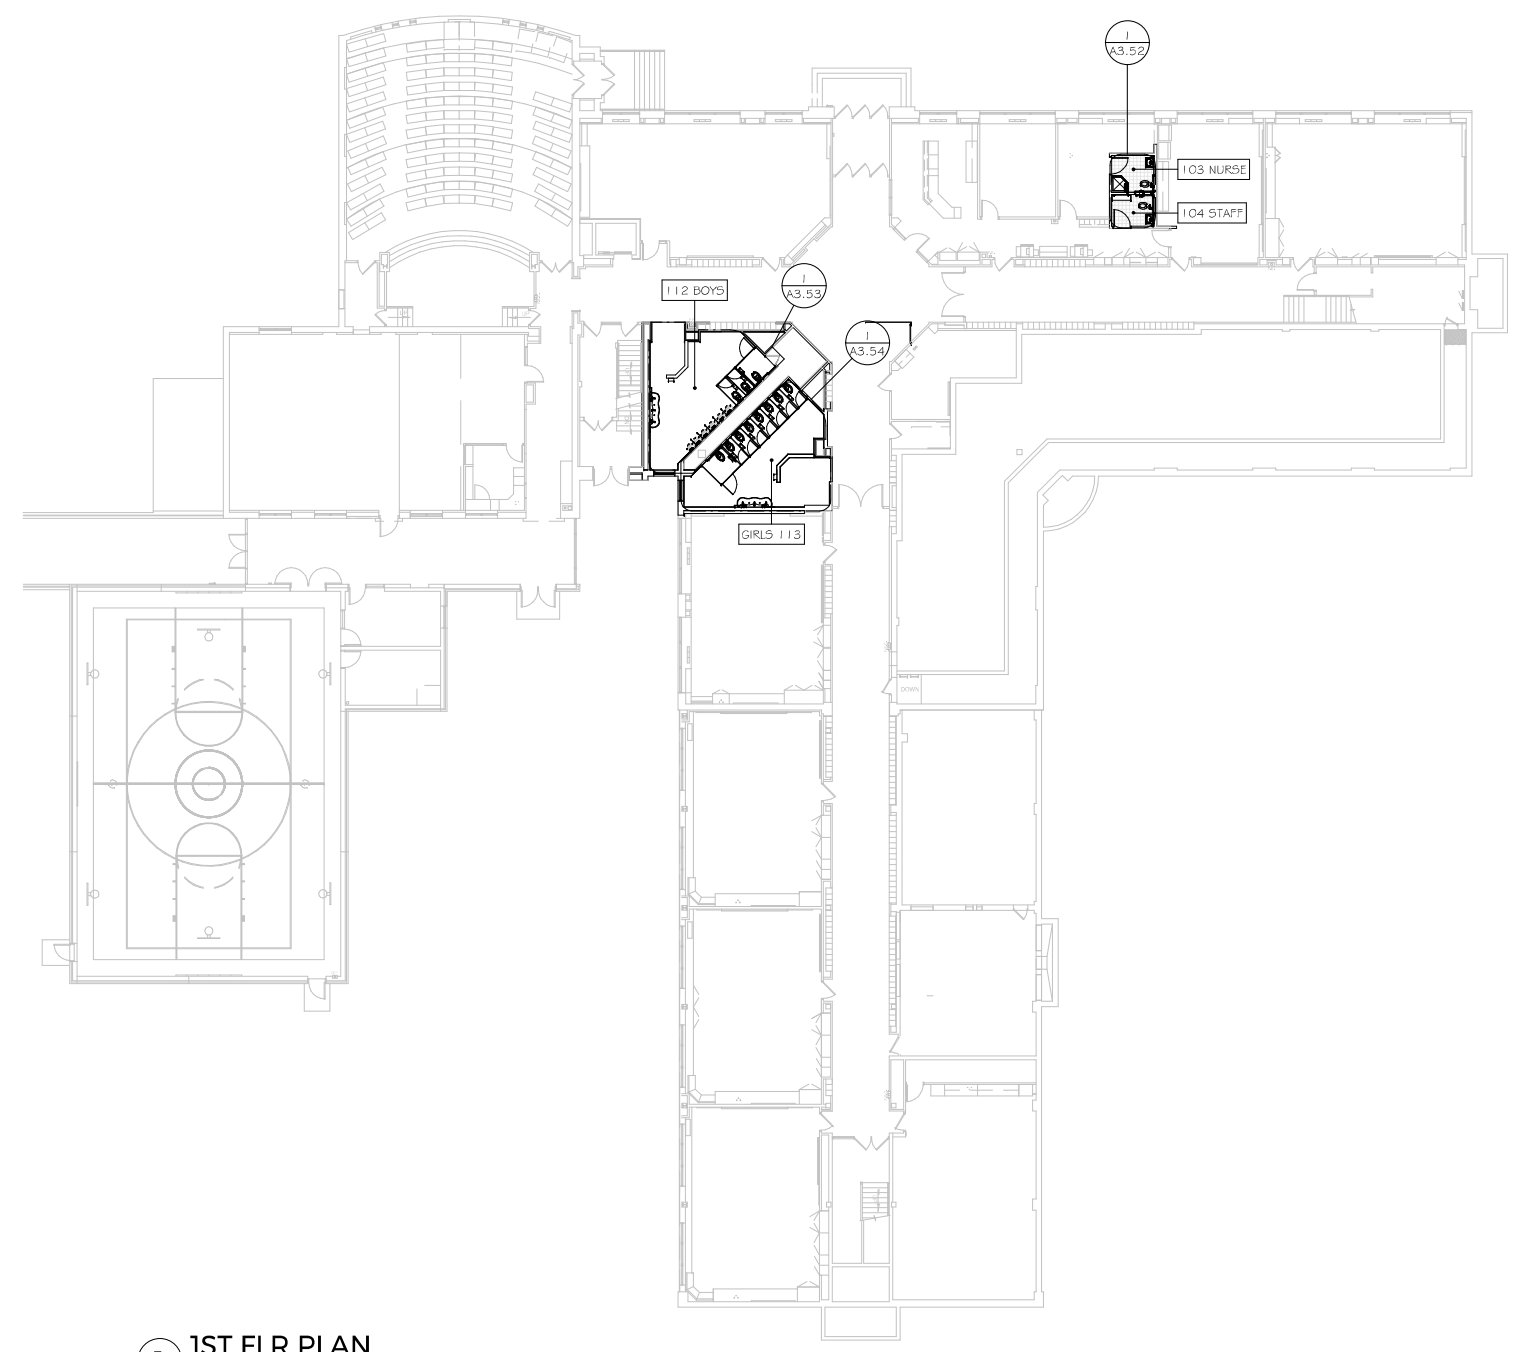

**1** 1ST FLR PLAN  
1/16" = 1'-0" N↑